


INFORMATION ONLY

CENTRAL MAINE POWER
 DG INTERCONNECTION
 COMMUNICATIONS SCHEME DIAGRAM
 (KWH ONLY RATE PARTICIPANTS ONLY)
 REV. 2021-05-20

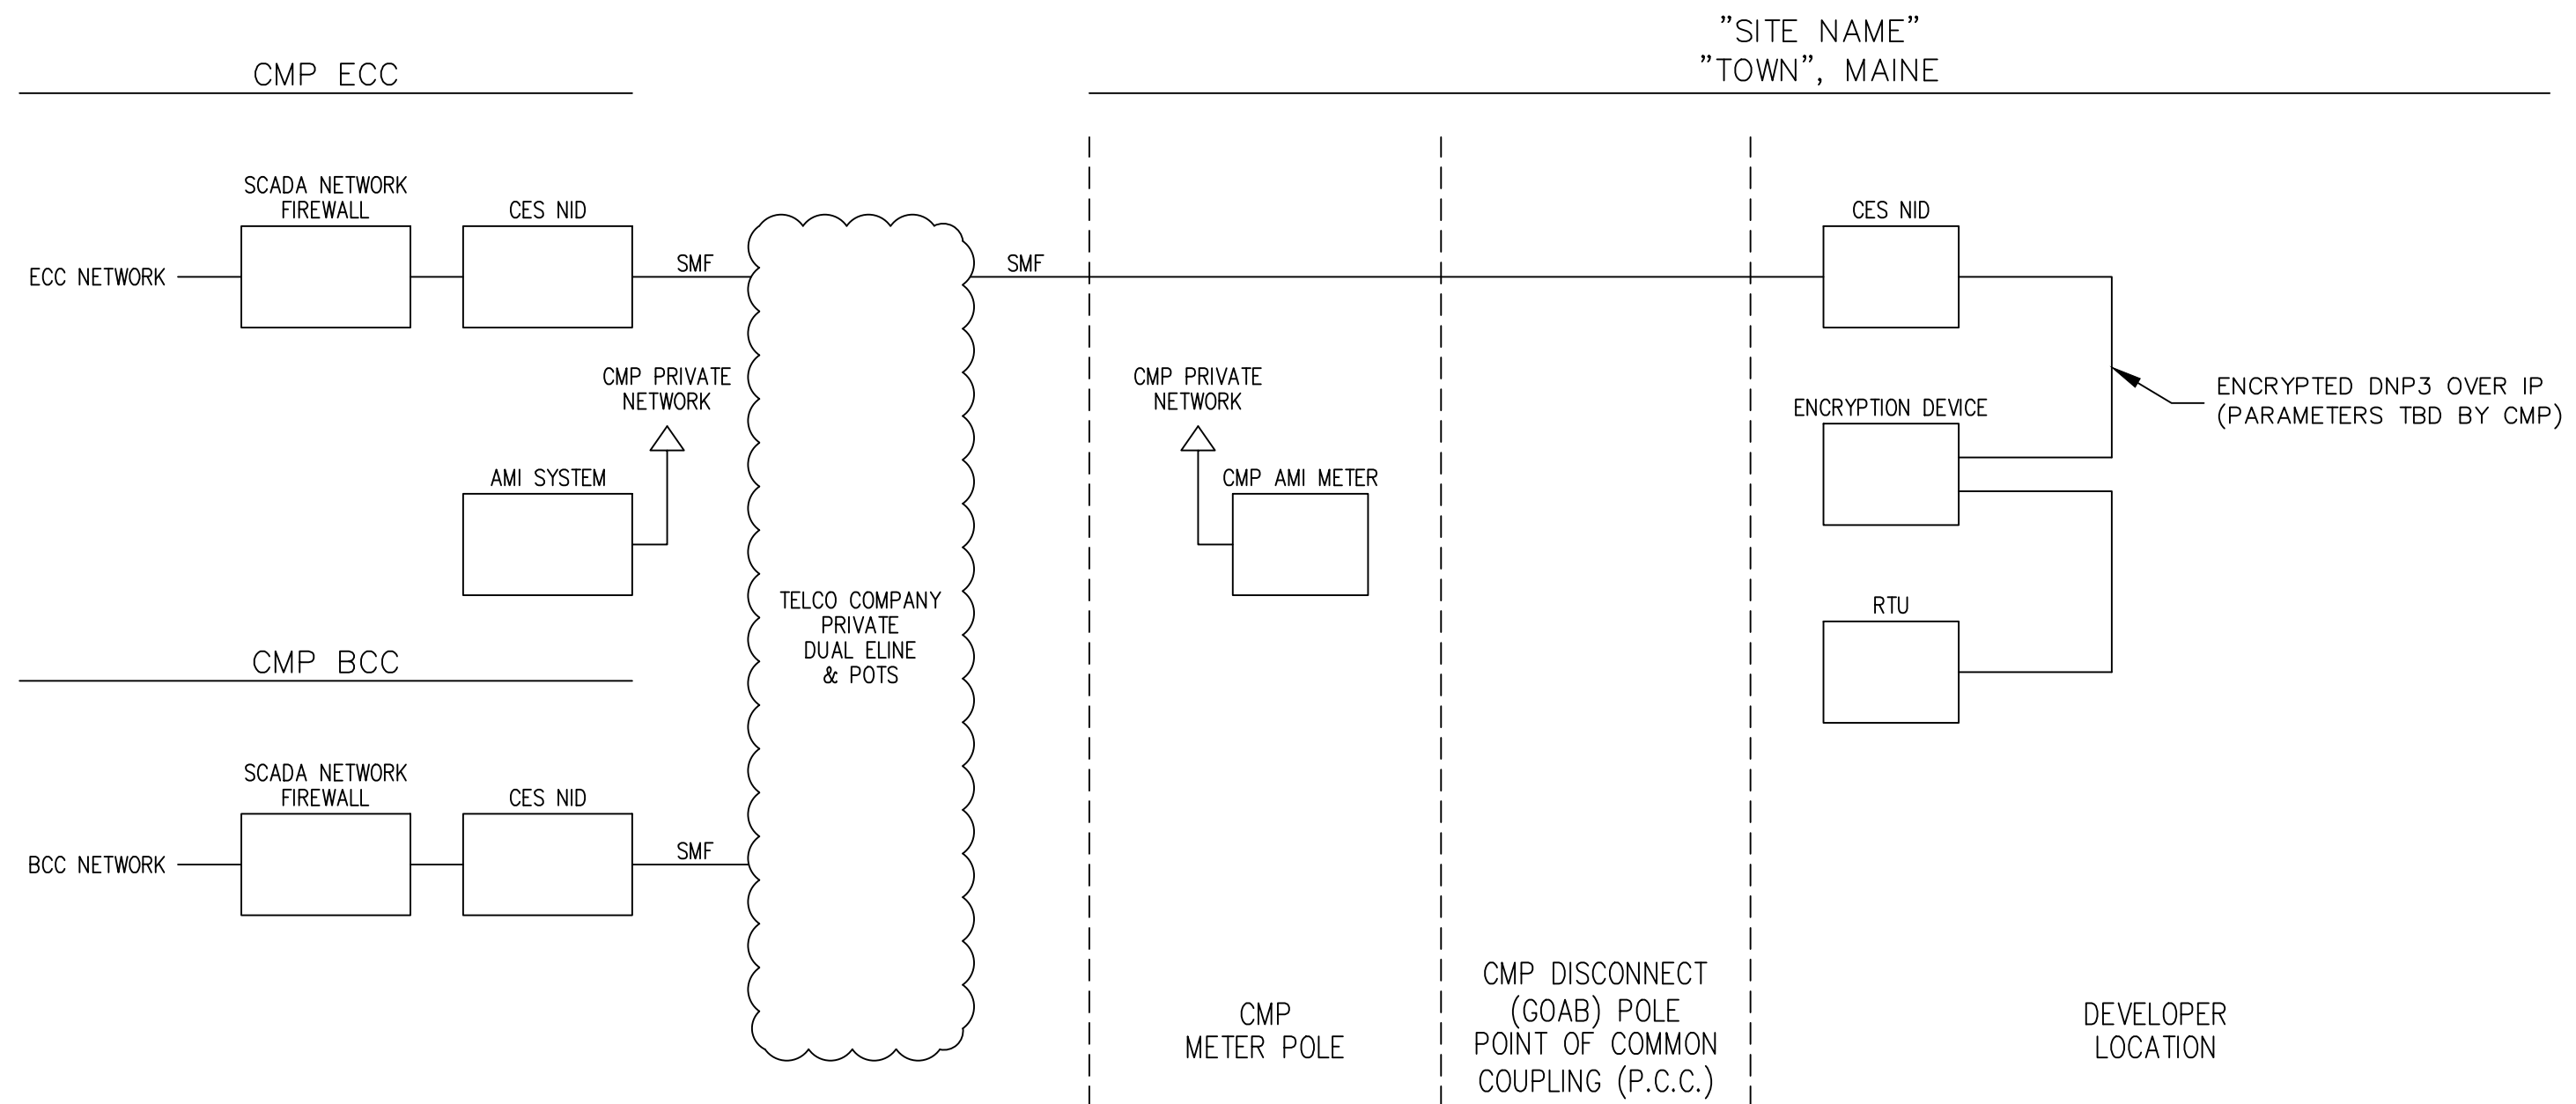

LEGEND:

- STP SHIELDED TWISTED PAIR CABLE
- SMF SINGLE-MODE FIBER CABLE
- POTS PLAIN OLD TELEPHONE SERVICE
- CES CARRIER ETHERNET SERVICE
- NID NETWORK INTERFACE DEVICE
- RTU REMOTE TERMINAL UNIT
- ECC ENERGY CONTROL CENTER
- GOAB GANG-OPERATED AIR BREAK (SWITCH)

NOTE:

*** SCHEME DIAGRAM REPRESENTS A TYPICAL INSTALLATION. CMP IS NOT RESPONSIBLE FOR ENGINEERING OF DEVELOPER OR TELCO EQUIPMENT.

DRAWING ADMINISTERED BY:

NATHAN GRANT
 K&A ENGINEERING CONSULTING, LLC
 CONTRACTOR FOR CMP